



DWG INFO: N:\BS1192\E05284 - CONNON BRIDGE\01_WIP\DR_DRAWING\E05284-CNB-100-SITE_LOCATION_PLAN

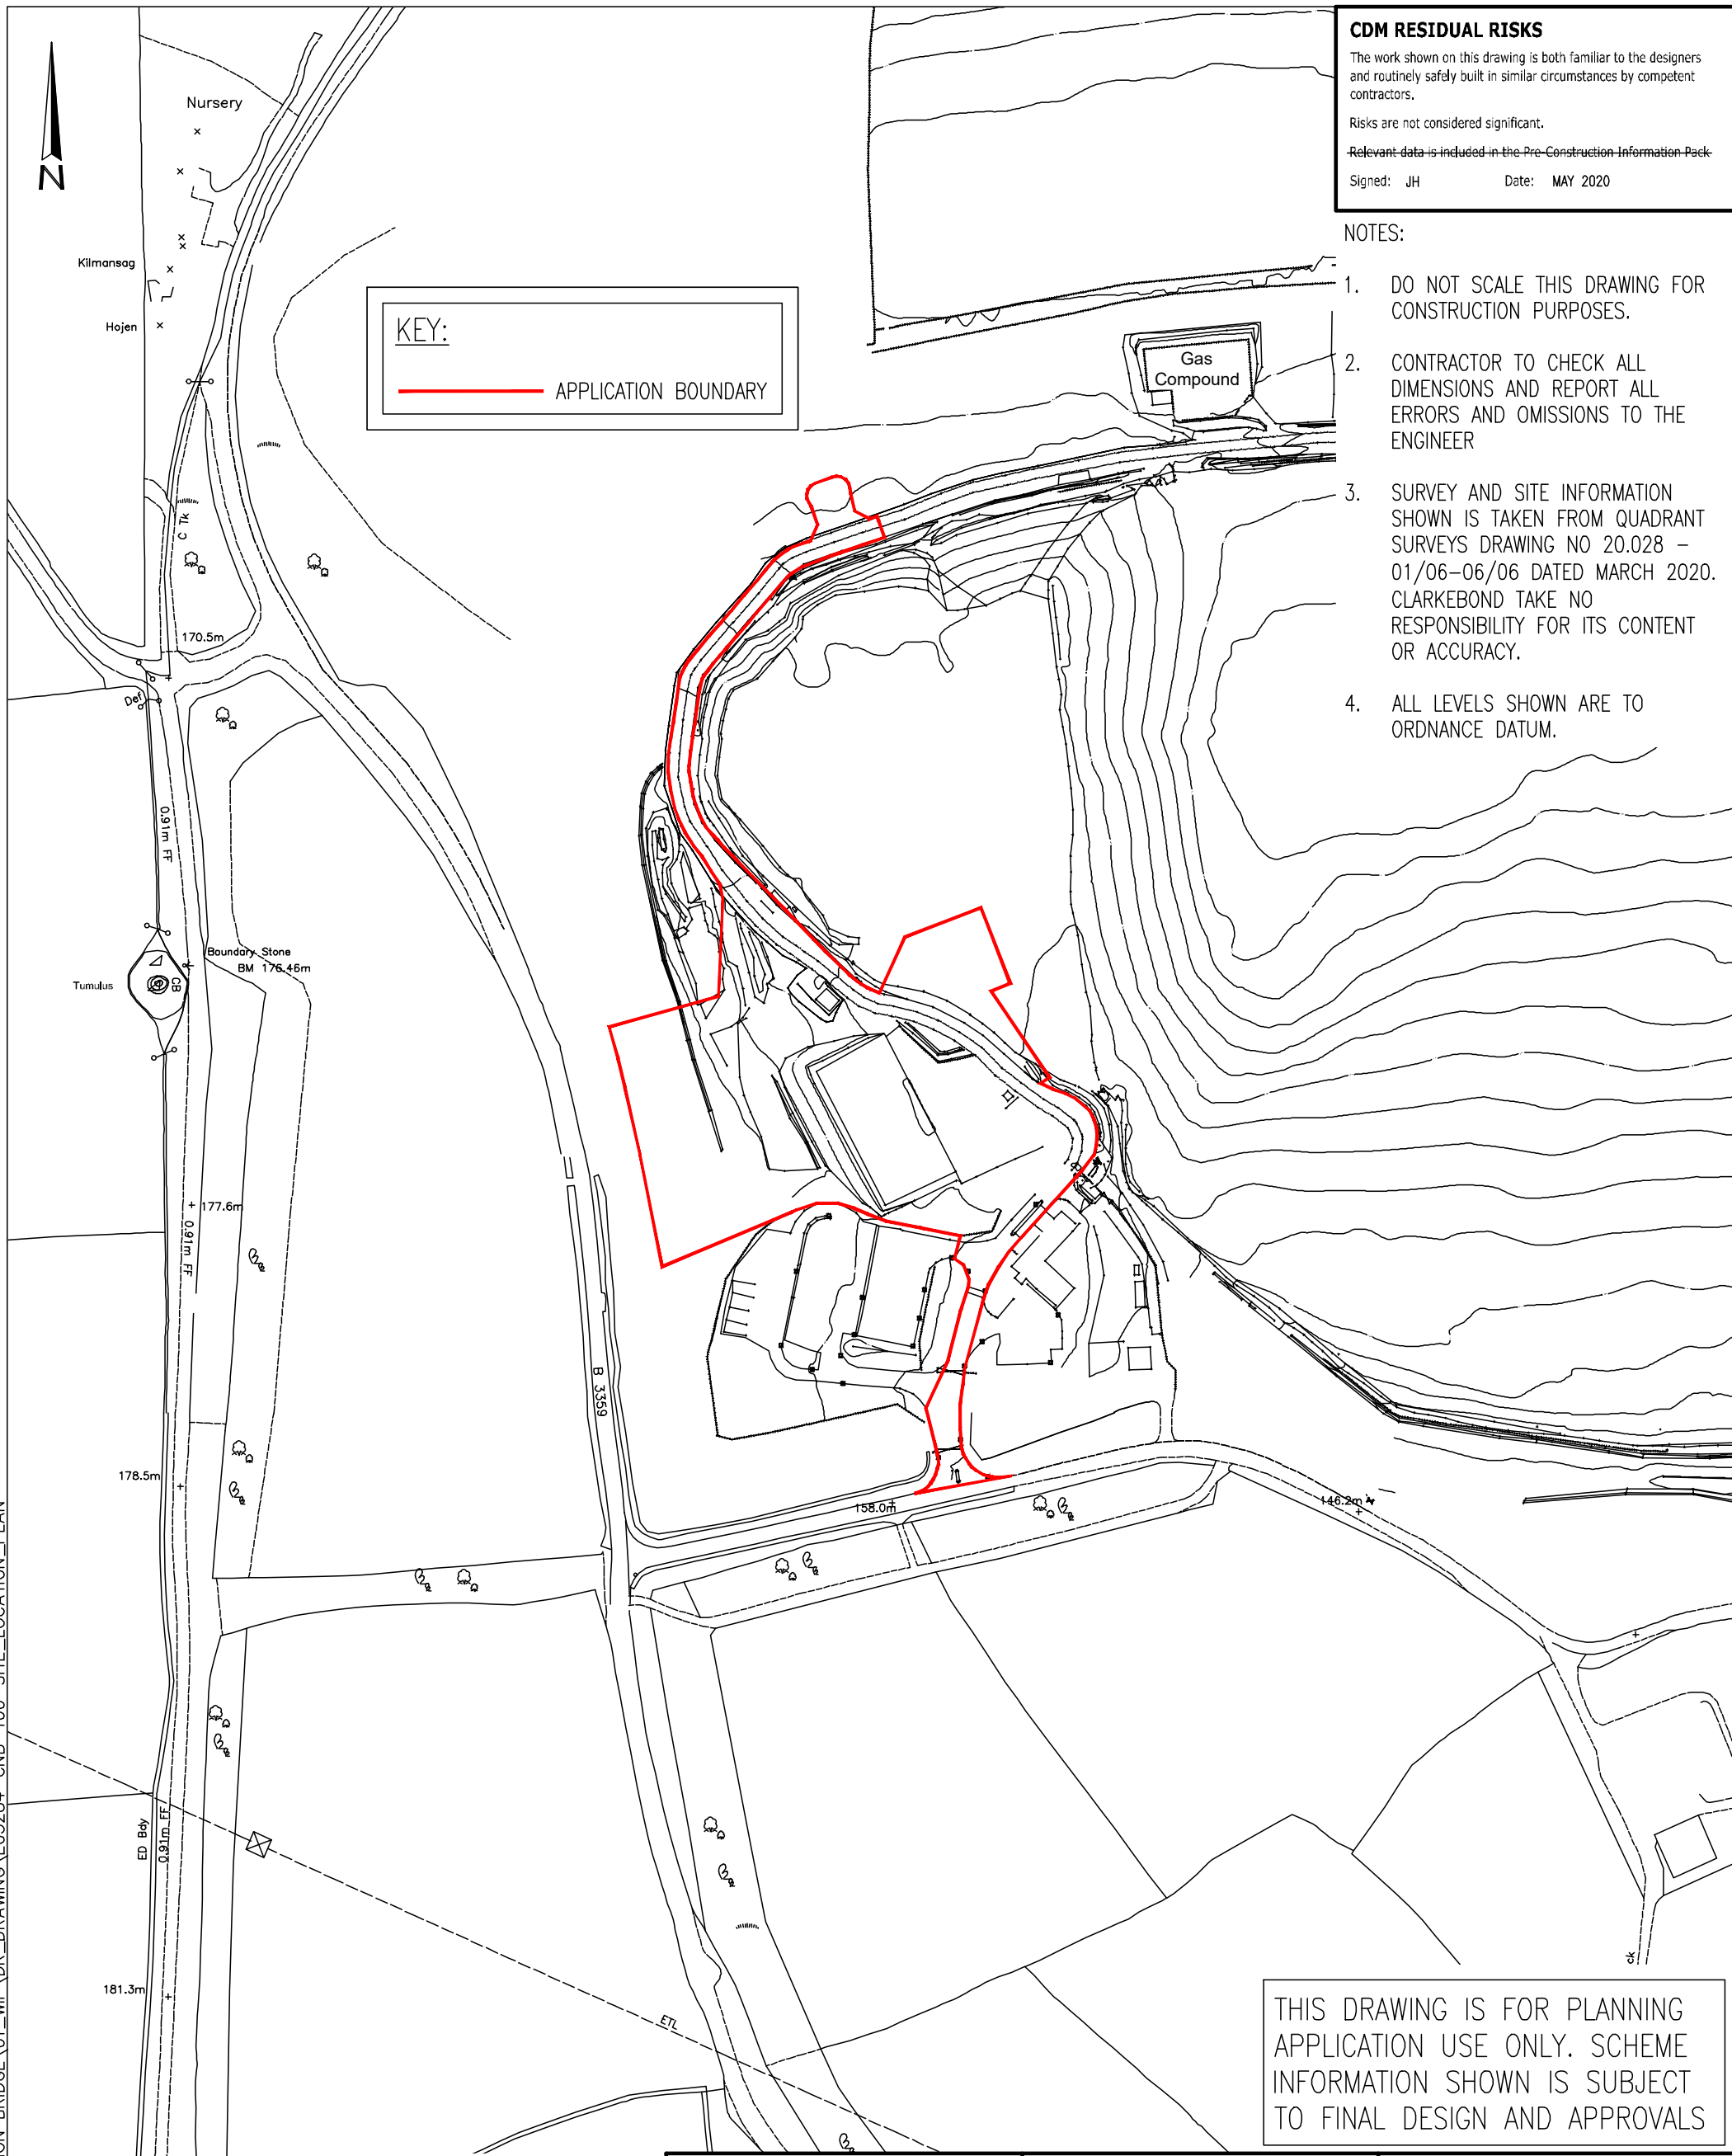

KEY:
 APPLICATION BOUNDARY

CDM RESIDUAL RISKS
 The work shown on this drawing is both familiar to the designers and routinely safely built in similar circumstances by competent contractors.
 Risks are not considered significant.
 Relevant data is included in the Pre-Construction Information Pack
 Signed: JH Date: MAY 2020

- NOTES:**
- DO NOT SCALE THIS DRAWING FOR CONSTRUCTION PURPOSES.
 - CONTRACTOR TO CHECK ALL DIMENSIONS AND REPORT ALL ERRORS AND OMISSIONS TO THE ENGINEER
 - SURVEY AND SITE INFORMATION SHOWN IS TAKEN FROM QUADRANT SURVEYS DRAWING NO 20.028 - 01/06-06/06 DATED MARCH 2020. CLARKEBOND TAKE NO RESPONSIBILITY FOR ITS CONTENT OR ACCURACY.
 - ALL LEVELS SHOWN ARE TO ORDNANCE DATUM.

THIS DRAWING IS FOR PLANNING APPLICATION USE ONLY. SCHEME INFORMATION SHOWN IS SUBJECT TO FINAL DESIGN AND APPROVALS

Rev	Detail	By	Chk	Date
P04	UPDATED TO SUIT CLIENT COMMENTS	JH	MKR	25.11.20
P03	UPDATED TO SUIT CLIENT COMMENTS	JH	MKR	24.07.20
P02	UPDATED TO SUIT CLIENT COMMENTS	JH	MKR	22.06.20
P01	INITIAL ISSUE	JH	MKR	18.05.20

Client


Project
 PROPOSED WASTE TRANSFER BUILDING,
 CONNON BRIDGE,
 LISKEARD, CORNWALL

Drawing Status
PLANNING APPROVAL

clarkebond

MULTIDISCIPLINARY ENGINEERING CONSULTANTS
 GF Suite, Bickleigh House,
 Park Five Business Centre,
 Sowton, Exeter EX2 7HU
 tel +44 (0) 1392 369098
 fax +44 (0) 1392 369100
 e-mail exeter@clarkebond.com
 web www.clarkebond.com
 Bristol Exeter London

Drawing Title SITE LOCATION PLAN					
ClarkeBond Project No. E05284			Status S2		
Project CNB	Originator CB	Zone XX	Level XX	Type DR	Role C
Scale 1/1250 @ A3		Date 05/2020		Revision P04	
Drawn JH	Checked MKR	Sheet Size A3			

© This drawing may not be copied without prior written permission